
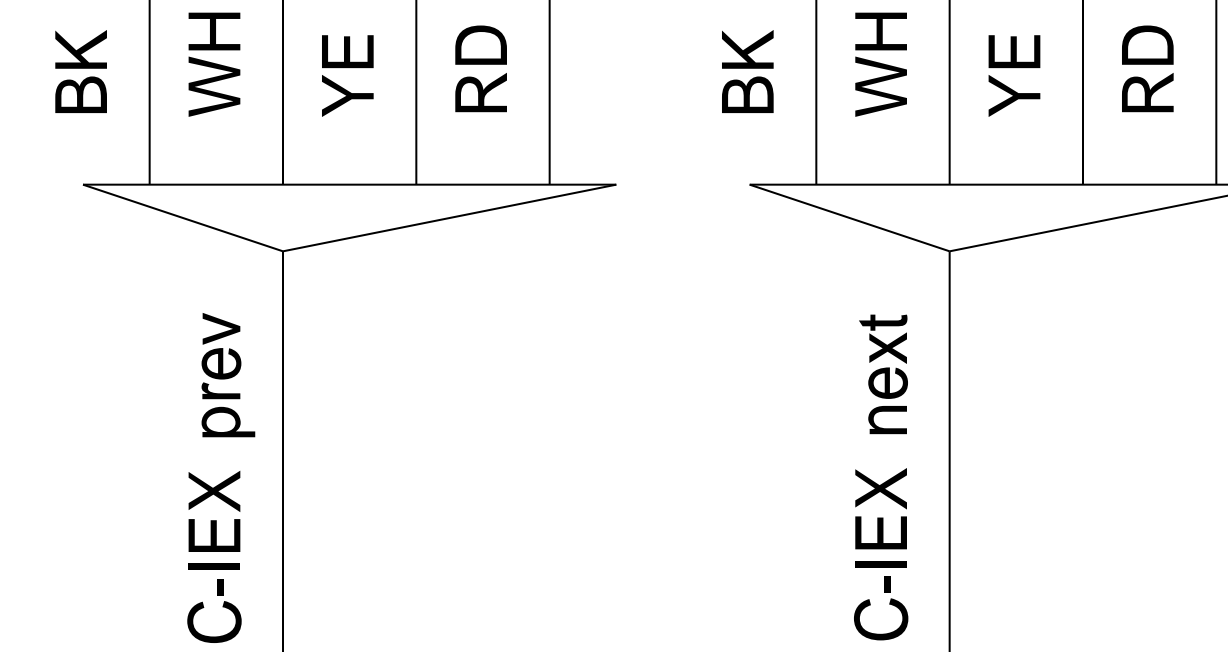
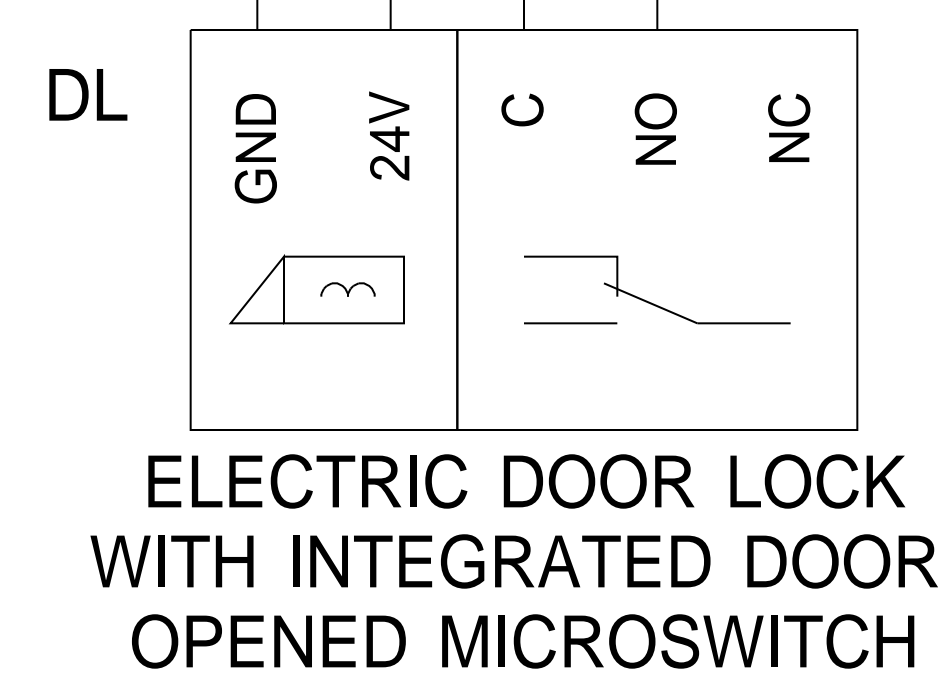


Internal connection
to the TGP

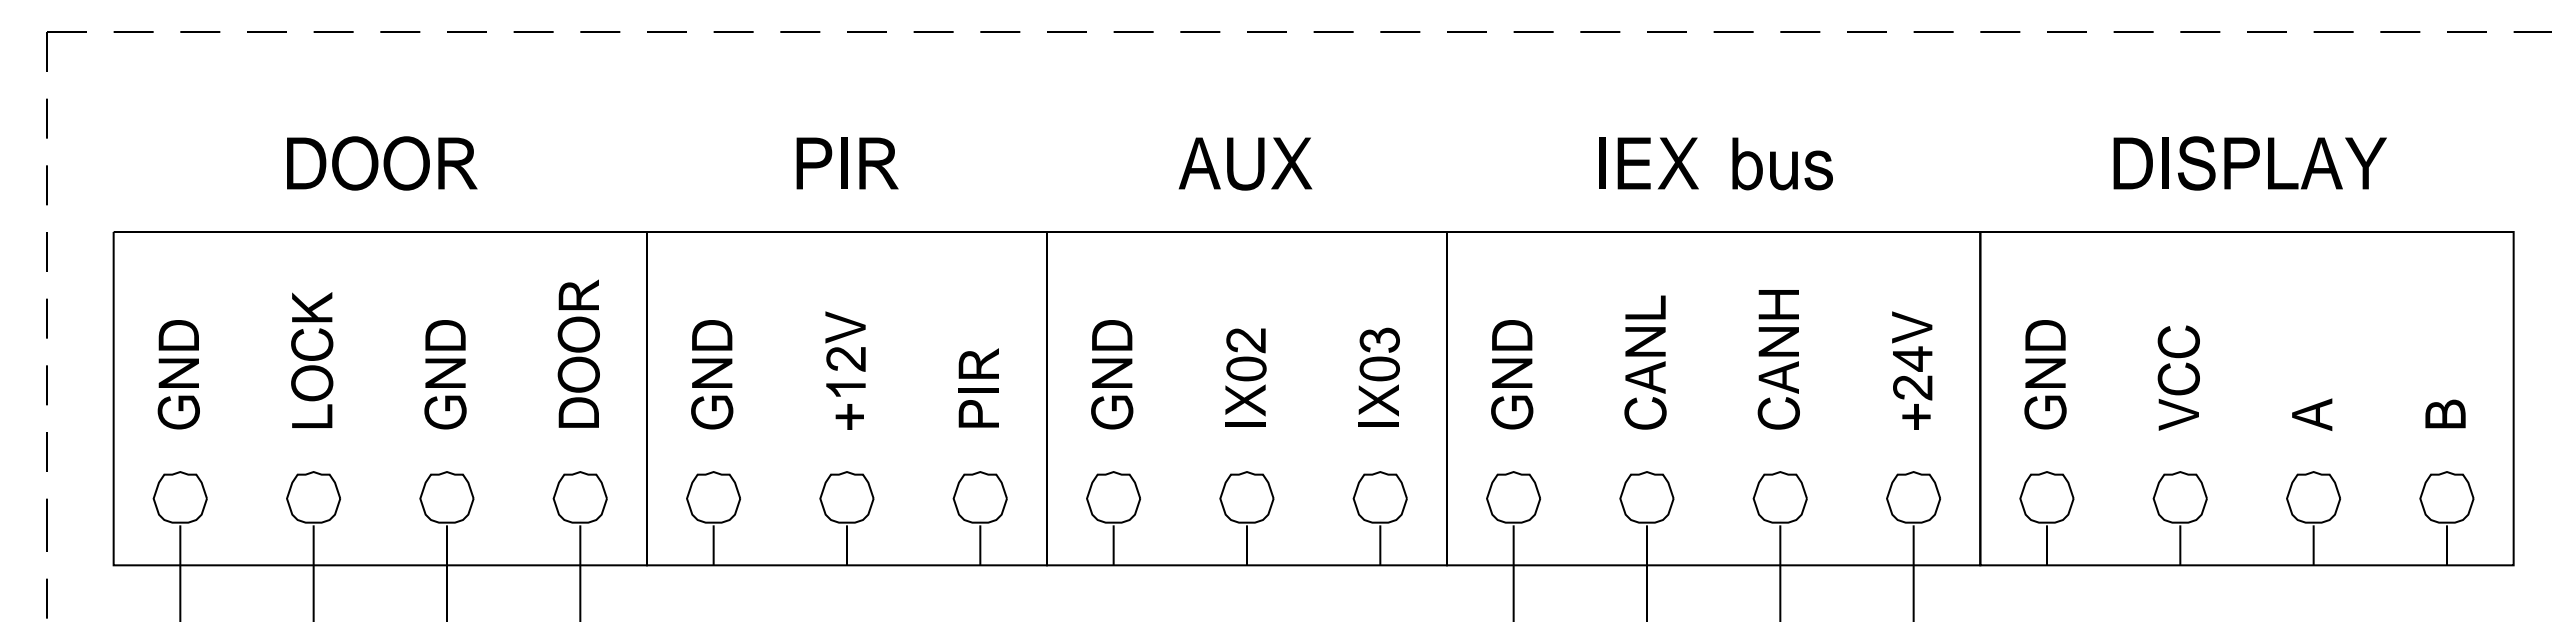

[C-IEX prev]

[C-IEX next]

Last changed by
KOCG
Last changed
23/3/2026
Print date
23/3/2026



ACCESS PANEL WIRING
HIQ Hospitality
GRMS

Version
1.0.0
Pages 1

Installation =
Location +
Page number 1